



E:\3523\Civil\3523 Risse, Carolyn.dwg, 2/9/2021 1:02:14 PM,
AutoCAD PDF (General Documentation).pc3, 1:1

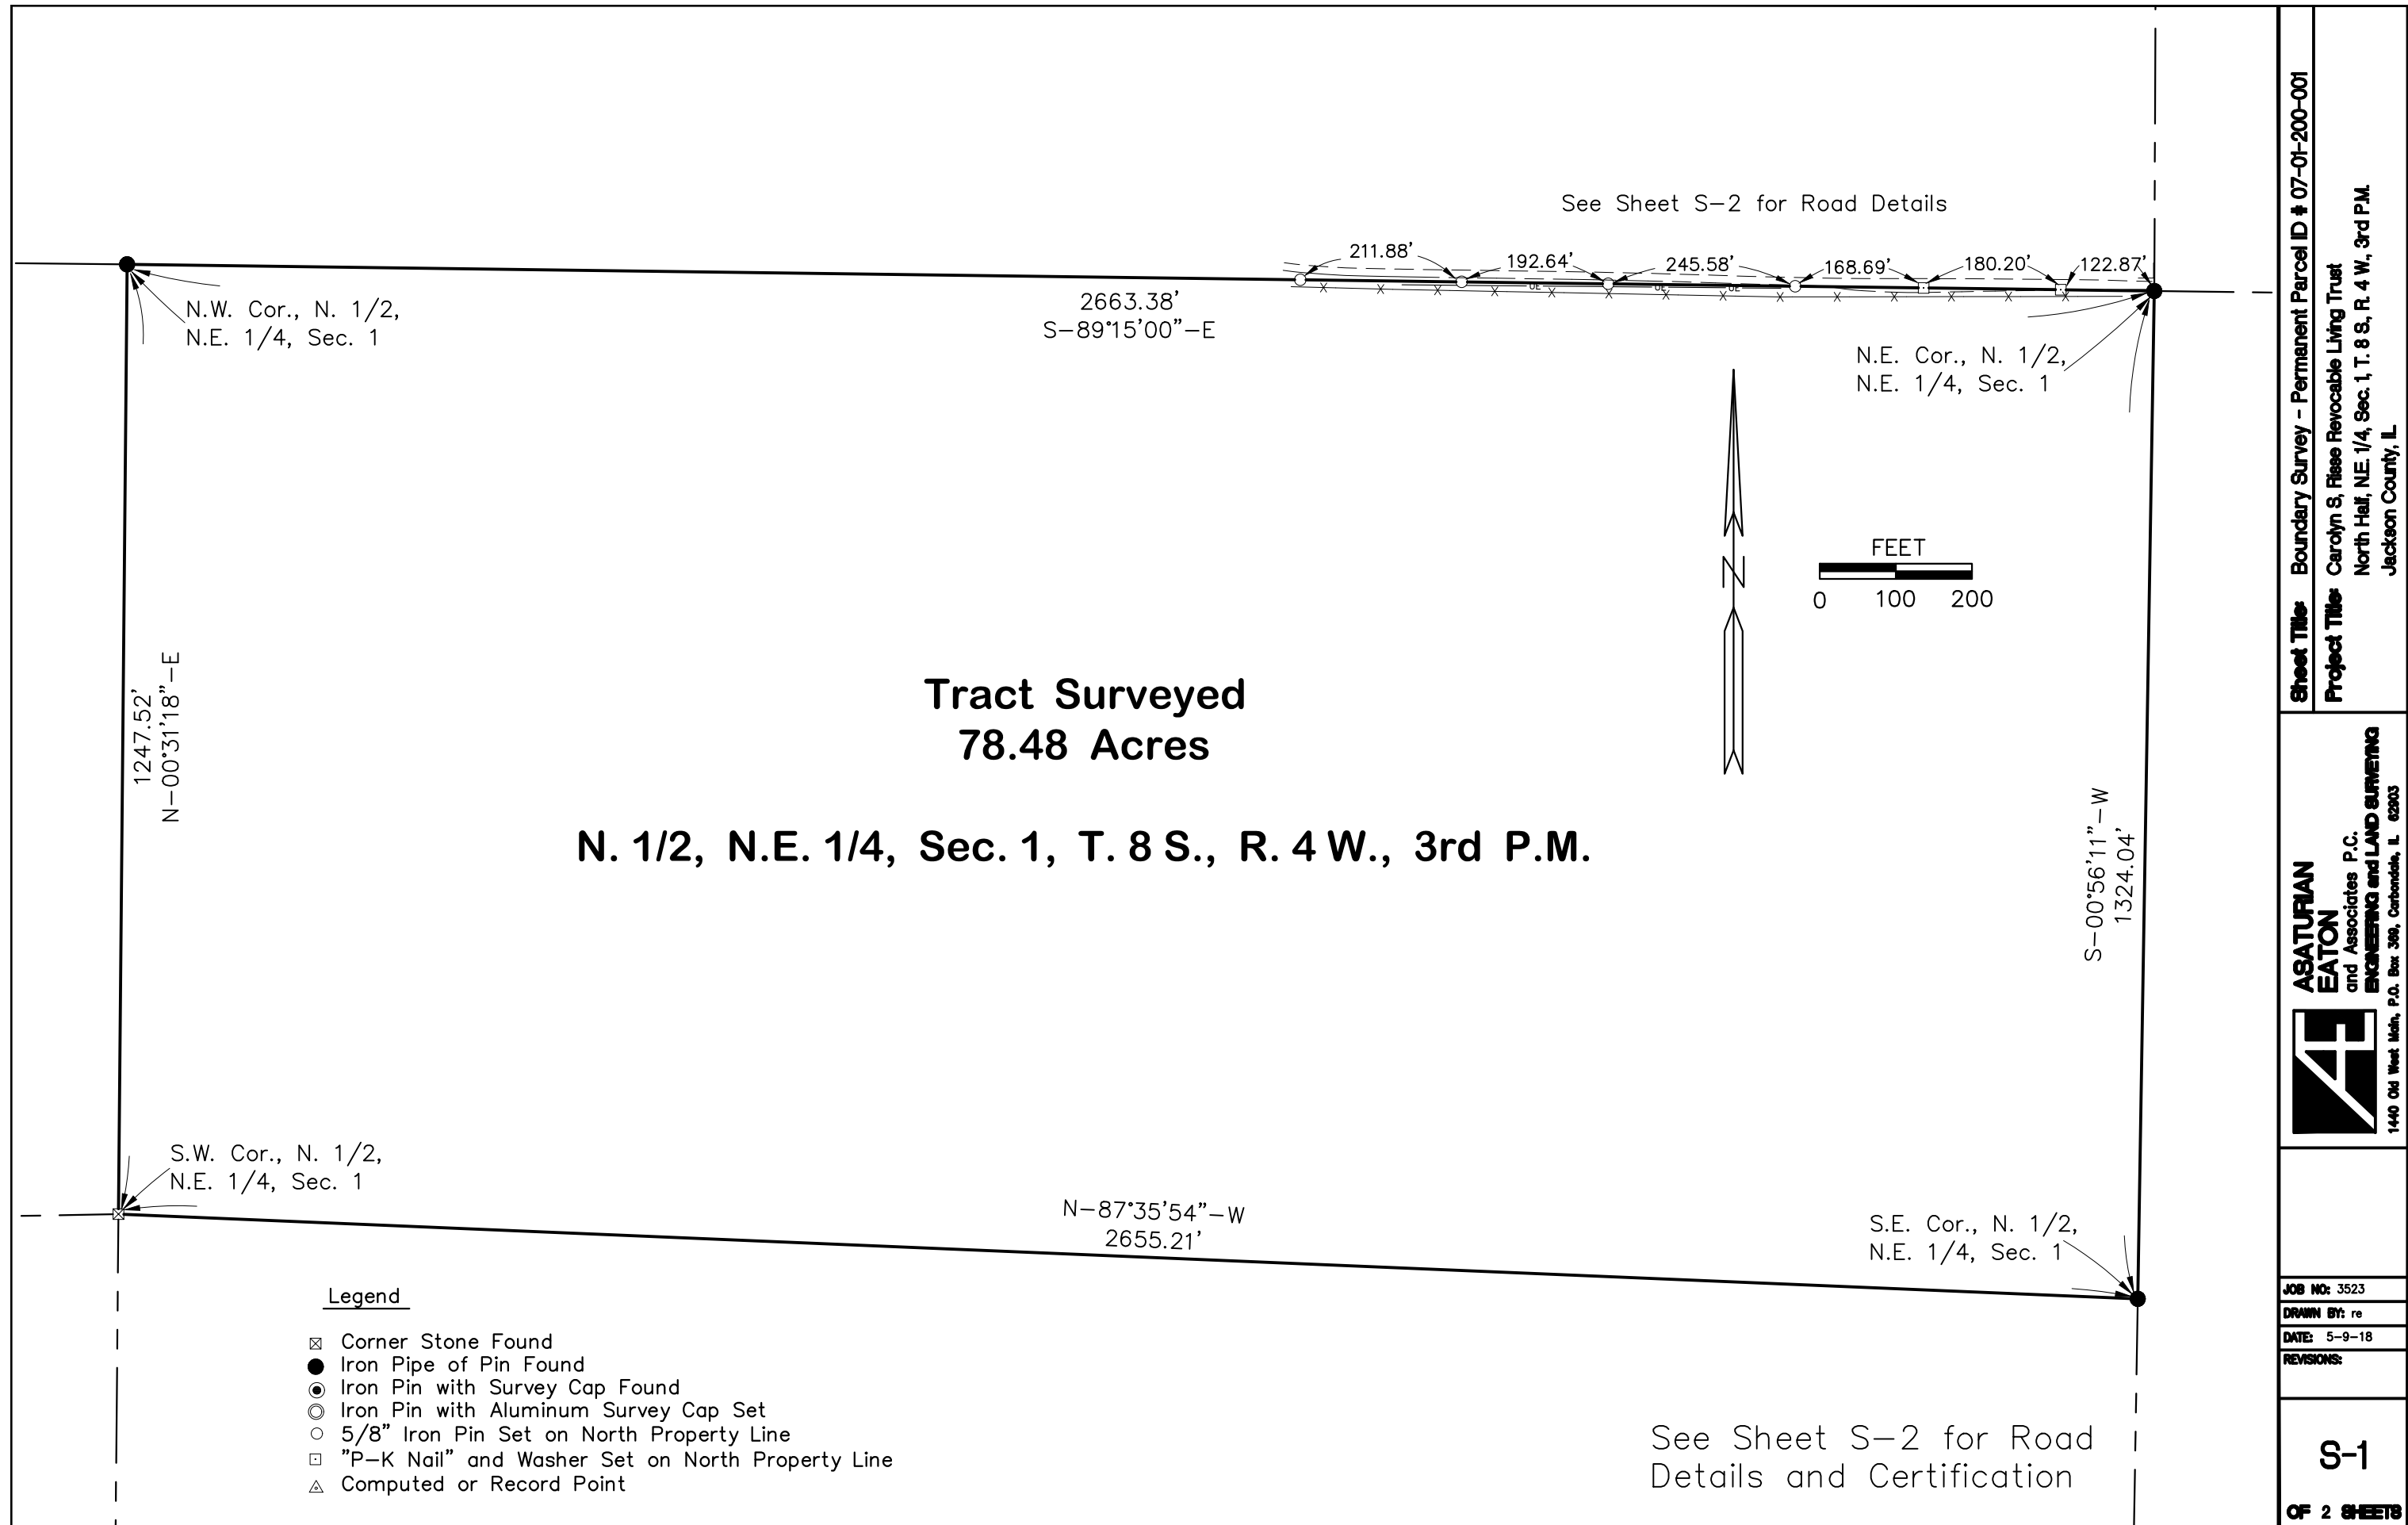

E:\3523\Civil\3523 Risse, Carolyn.dwg, 2/9/2021 1:02:52 PM,
AutoCAD PDF (General Documentation).pc3, 1:1

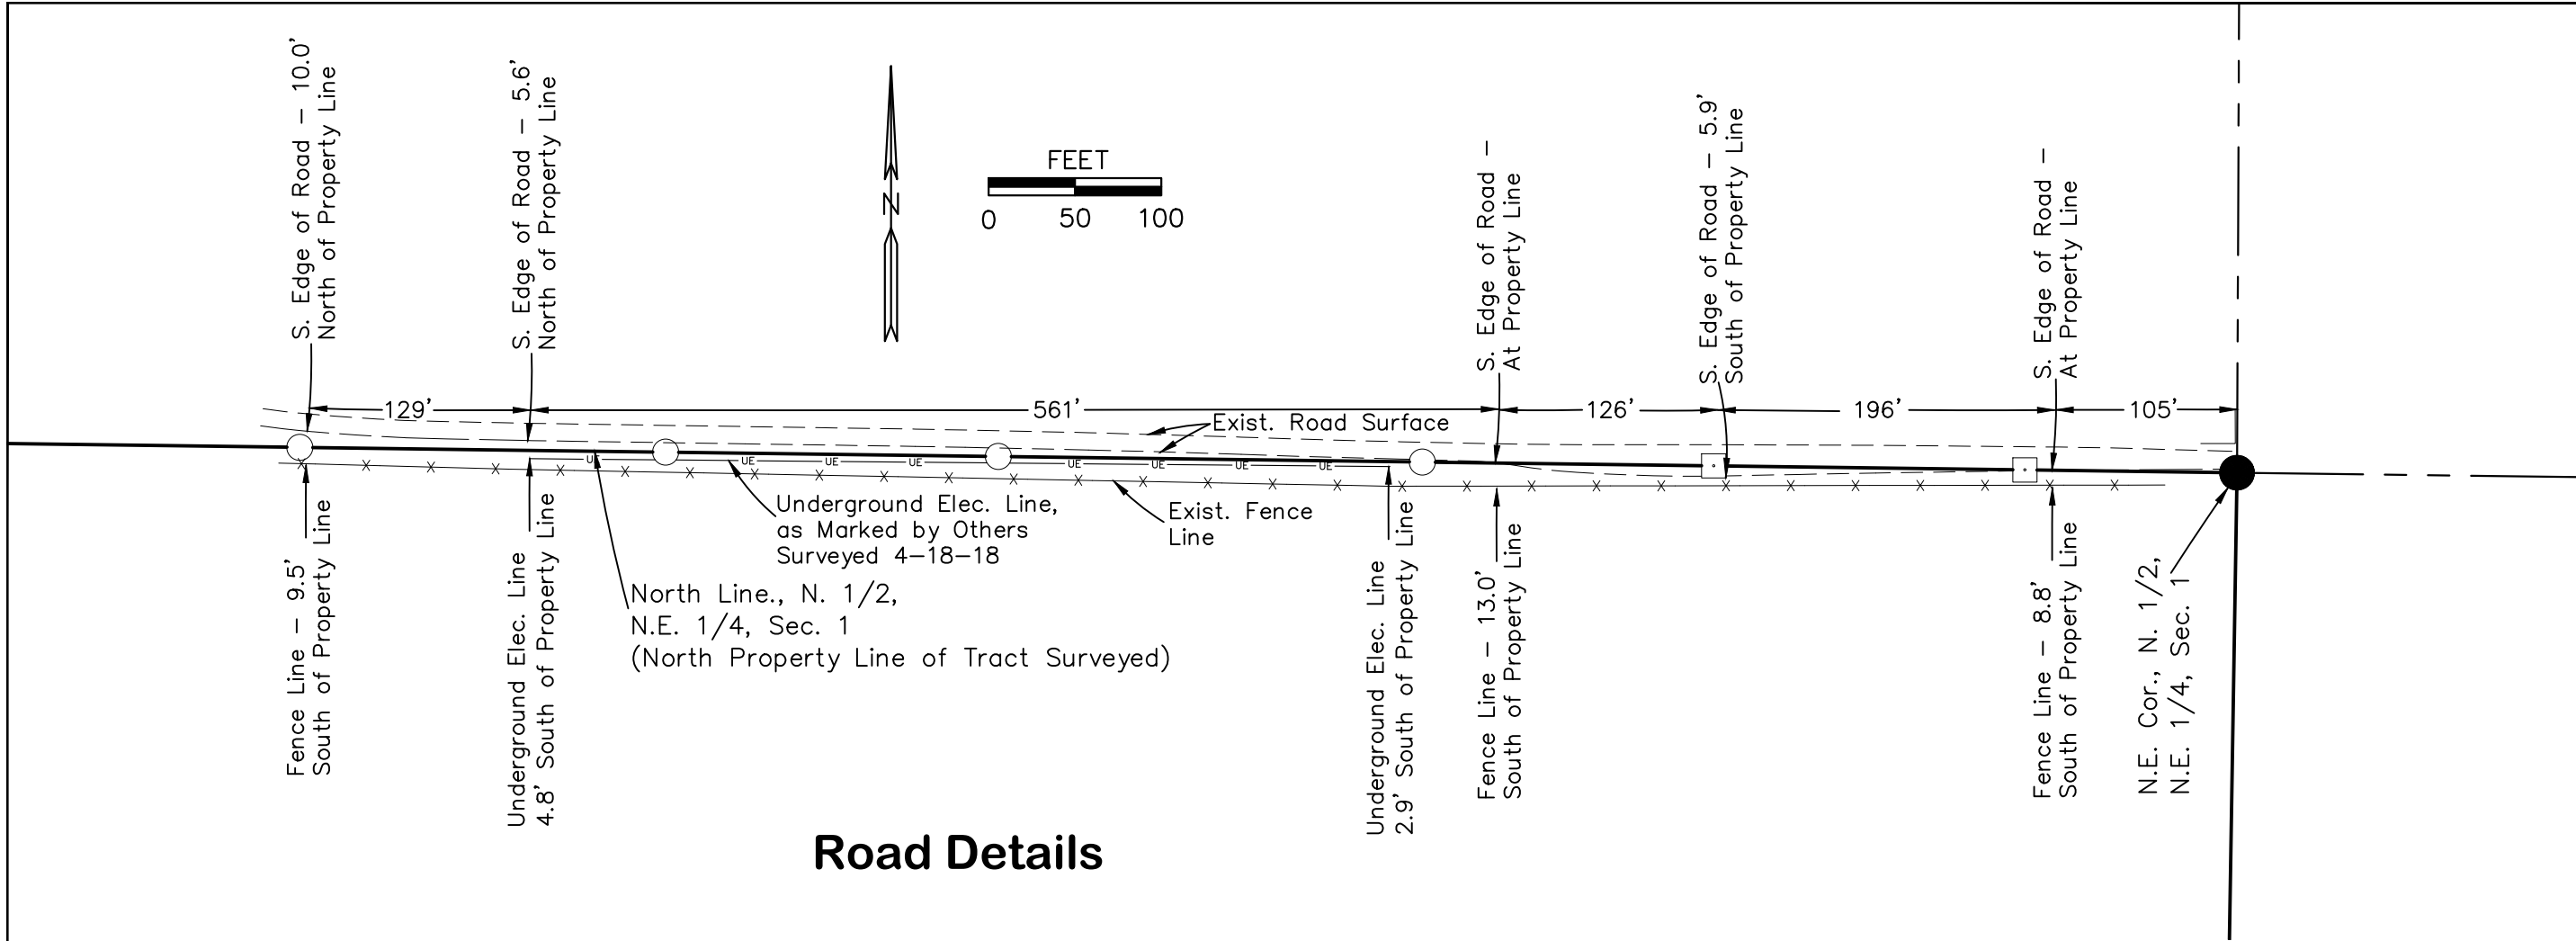

Road Details

STATE OF ILLINOIS) SS
COUNTY OF JACKSON)

I, ROBERT W. EATON, PROFESSIONAL ILLINOIS LAND SURVEYOR NO. 2605, DO HEREBY CERTIFY THAT DURING APRIL AND MAY, 2018, AT THE REQUEST OF BRENT McBRIDE FOR THE CAROLYN S. RISSE REVOCABLE LIVING TRUST, A BOUNDARY SURVEY WAS MADE UNDER MY DIRECT SUPERVISION, OF THE FOLLOWING DESCRIBED TRACT.

DESCRIPTION (FROM WARRANTY DEED IN TRUST RECORDED IN BK. 2010 AT PG. 23707 IN THE JACKSON COUNTY RECORDER'S OFFICE)

THE NORTH ONE-HALF (1/2) OF THE NORTHEAST ONE-QUARTER (1/4) OF SECTION ONE, TOWNSHIP 8 SOUTH, RANGE 4 WEST OF THE 3rd PRINCIPAL MERIDIAN, ALL LOCATED IN THE COUNTY OF JACKSON, STATE OF ILLINOIS.

I FURTHER CERTIFY THAT TO THE BEST OF MY KNOWLEDGE AND BELIEF THAT THIS PROFESSIONAL SERVICE CONFORMS TO THE ILLINOIS MINIMUM STANDARDS FOR A BOUNDARY SURVEY, THAT THE FIELD WORK WAS COMPLETED ON MAY 2nd, 2018.

IN WITNESS WHEREOF, I HAVE HEREUNTO SET MY HAND AND AFFIXED MY ILLINOIS PROFESSIONAL LAND SURVEYOR'S SEAL AT CARBONDALE, ILLINOIS ON THIS 9th DAY OF MAY, 2018.

Robert W. Eaton
ROBERT W. EATON
PROFESSIONAL ILLINOIS LAND SURVEYOR NO. 2605
(LICENSE EXPIRES 11-30-18)



See Sheet S-1 for
Boundary Survey

 1440 Old West Main, P.O. Box 309, Carbondale, IL 62903	Sheet Title: Boundary Survey - Permanent Parcel ID # 07-01-200-001
	Project Title: Carolyn S. Risse Revocable Living Trust North Half, NE 1/4, Sec. 1, T. 8 S., R. 4 W., 3rd P.M. Jackson County, IL
	JOB NO: 3523
	DRAWN BY: re
	DATE: 5-9-18
	REVISIONS:
S-2	
OF 2 SHEETS	